


# SOUTH STREET SIDEWALK IMPROVEMENT

ISSUED FOR REVIEW  
JUNE 09, 2020

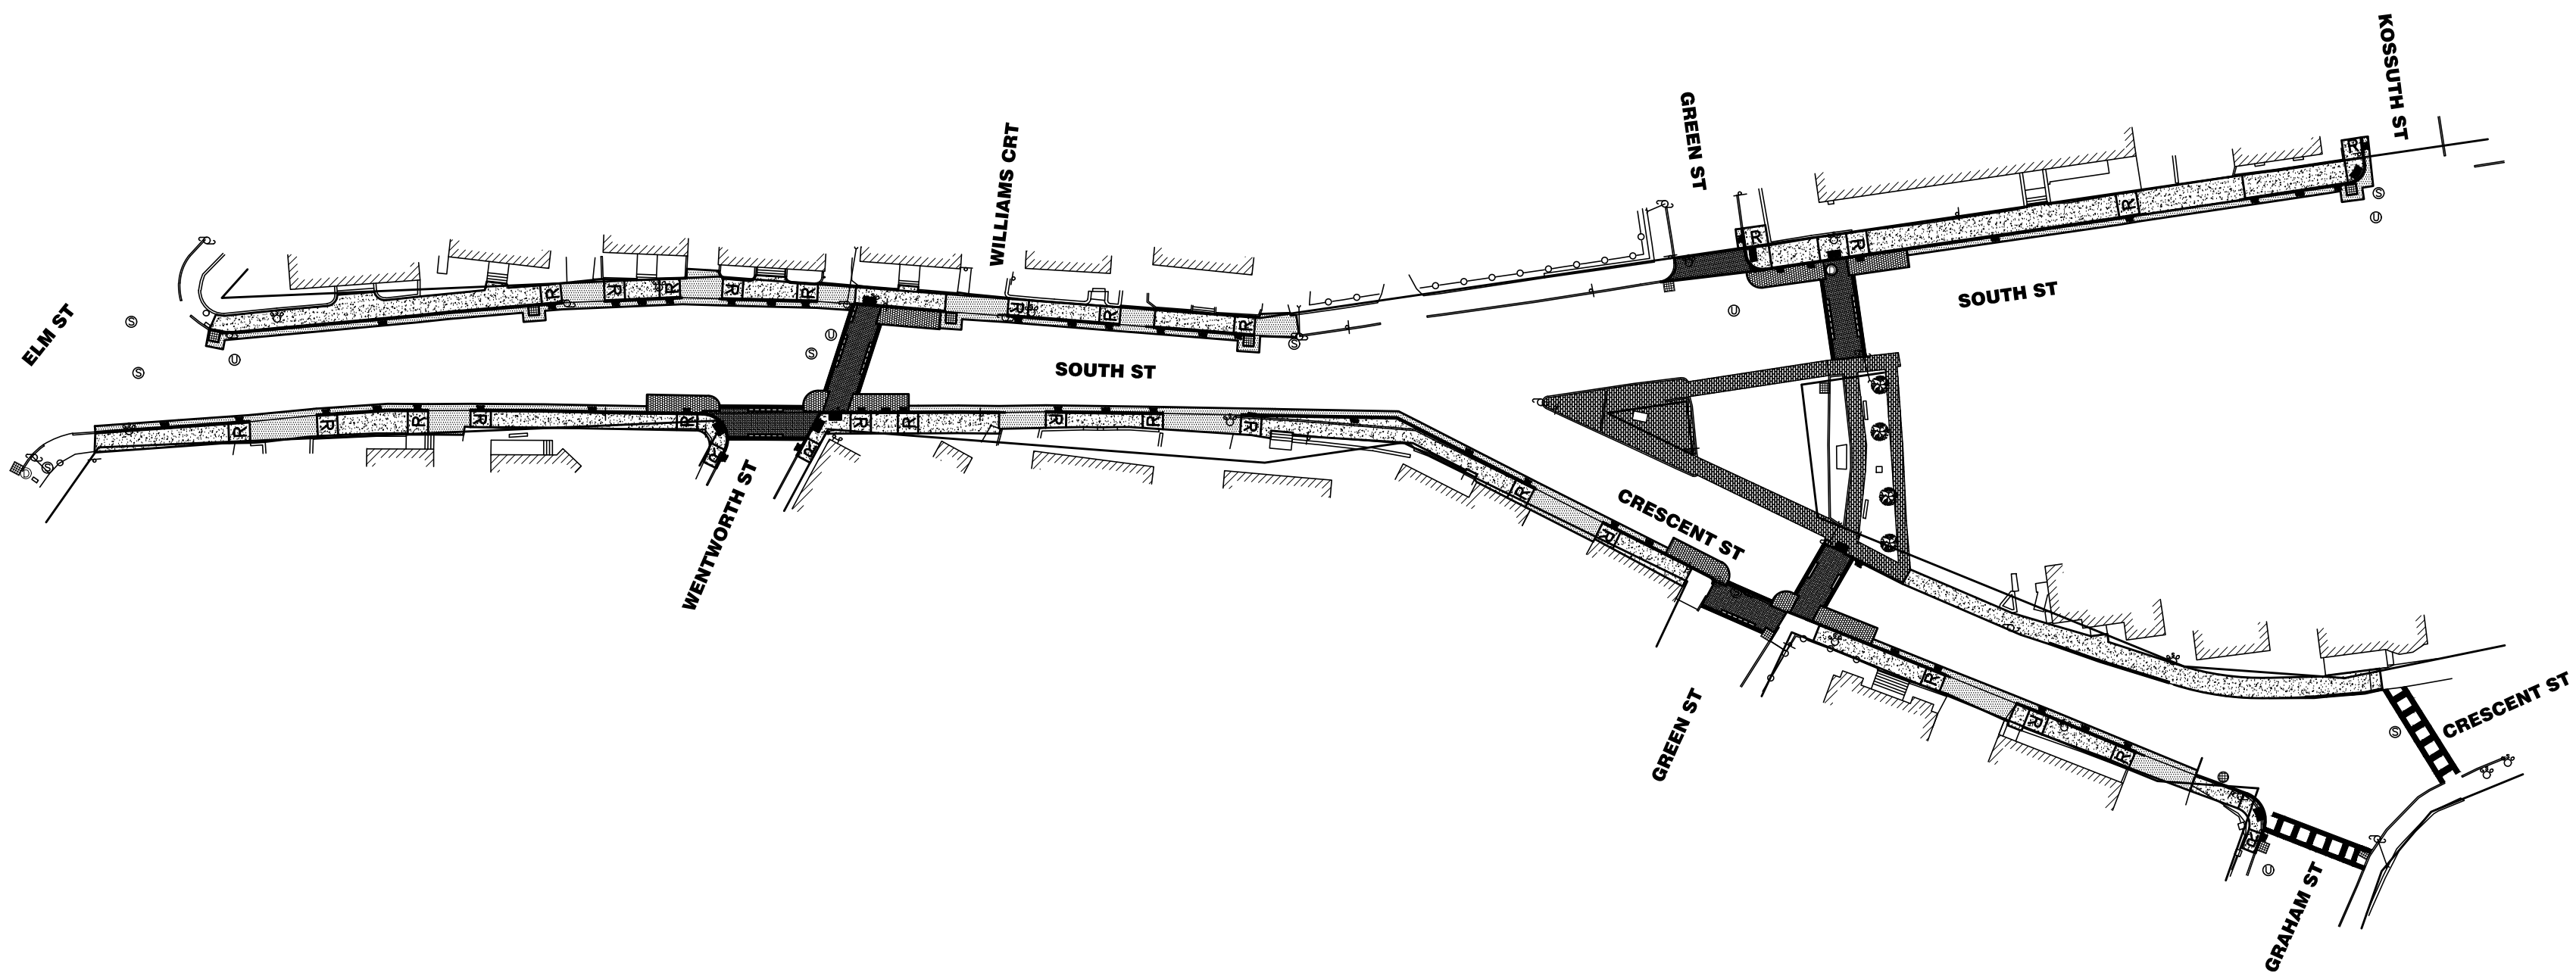

PREPARED FOR THE  
**CITY OF BIDDEFORD**

205 MAIN ST, BIDDEFORD, MAINE 04005

BY

**MAIN-LAND DEVELOPMENT CONSULTANTS, INC.**

69 MAIN STREET, P.O. BOX Q, LIVERMORE FALLS, MAINE 04254  
PHONE: (207)-897-6752 FAX: (207)-897-5404  
WWW.MAIN-LANDDCI.COM

THE COMPLETE SET OF DRAWINGS FOR THIS PROJECT INCLUDE:

- C0.0 COVER SHEET
- C2.1 SITE OVERVIEW PLAN
- C2.2 LAYOUT PLAN
- C2.3 LAYOUT PLAN
- C2.4 LAYOUT PLAN
- C2.5 LAYOUT PLAN
- C9.1 DETAILS PLAN
- C9.2 GENERAL NOTES



**C0.0**