

**MAIN-LAND**  
DEVELOPMENT  
CONSULTANTS, INC.

69 MAIN ST. LIVERMORE FALLS, MAINE  
367 US ROUTE 1 FALMOUTH, MAINE  
PH: (207) 897-6732 FAX: (207) 897-5404  
WWW.MAIN-LANDDC.COM

PROJECT  
**SOUTH ST. SIDEWALK  
IMPROVEMENT  
PROJECT**

SOUTH STREET, BIDDEFORD, ME

OWNER OF RECORD  
**CITY OF BIDDEFORD**

205 MAIN STREET,  
BIDDEFORD, ME, 04005

MADE FOR  
**CITY OF BIDDEFORD**

205 MAIN STREET,  
BIDDEFORD, ME, 04005

DRAWING SCALE:  
30 0 15 30  
( IN FEET )  
1 INCH = 30 FT

SUBMISSION NOTES:  
SUBMISSION 1: 2020-06-09 SDH  
ISSUED FOR REVIEW

PROJ. MGR: E.J.L.  
DRAWN BY: SDH  
CHECKED BY: E.J.L.  
SUBMISSION NO. N/A  
SURVEY DATE: 2020-05-29  
SUBMISSION DATE: 2020-06-09  
SUBMITTED FOR: REVIEW

**NOT FOR CONSTRUCTION**

**SITE OVERVIEW  
PLAN**

SEAL:


**DRAFT**

ERIC J. LABELLE ME PE#7117

DRAWING NO.

**C2.1**

MLDC NO. 20-083 2 OF 8

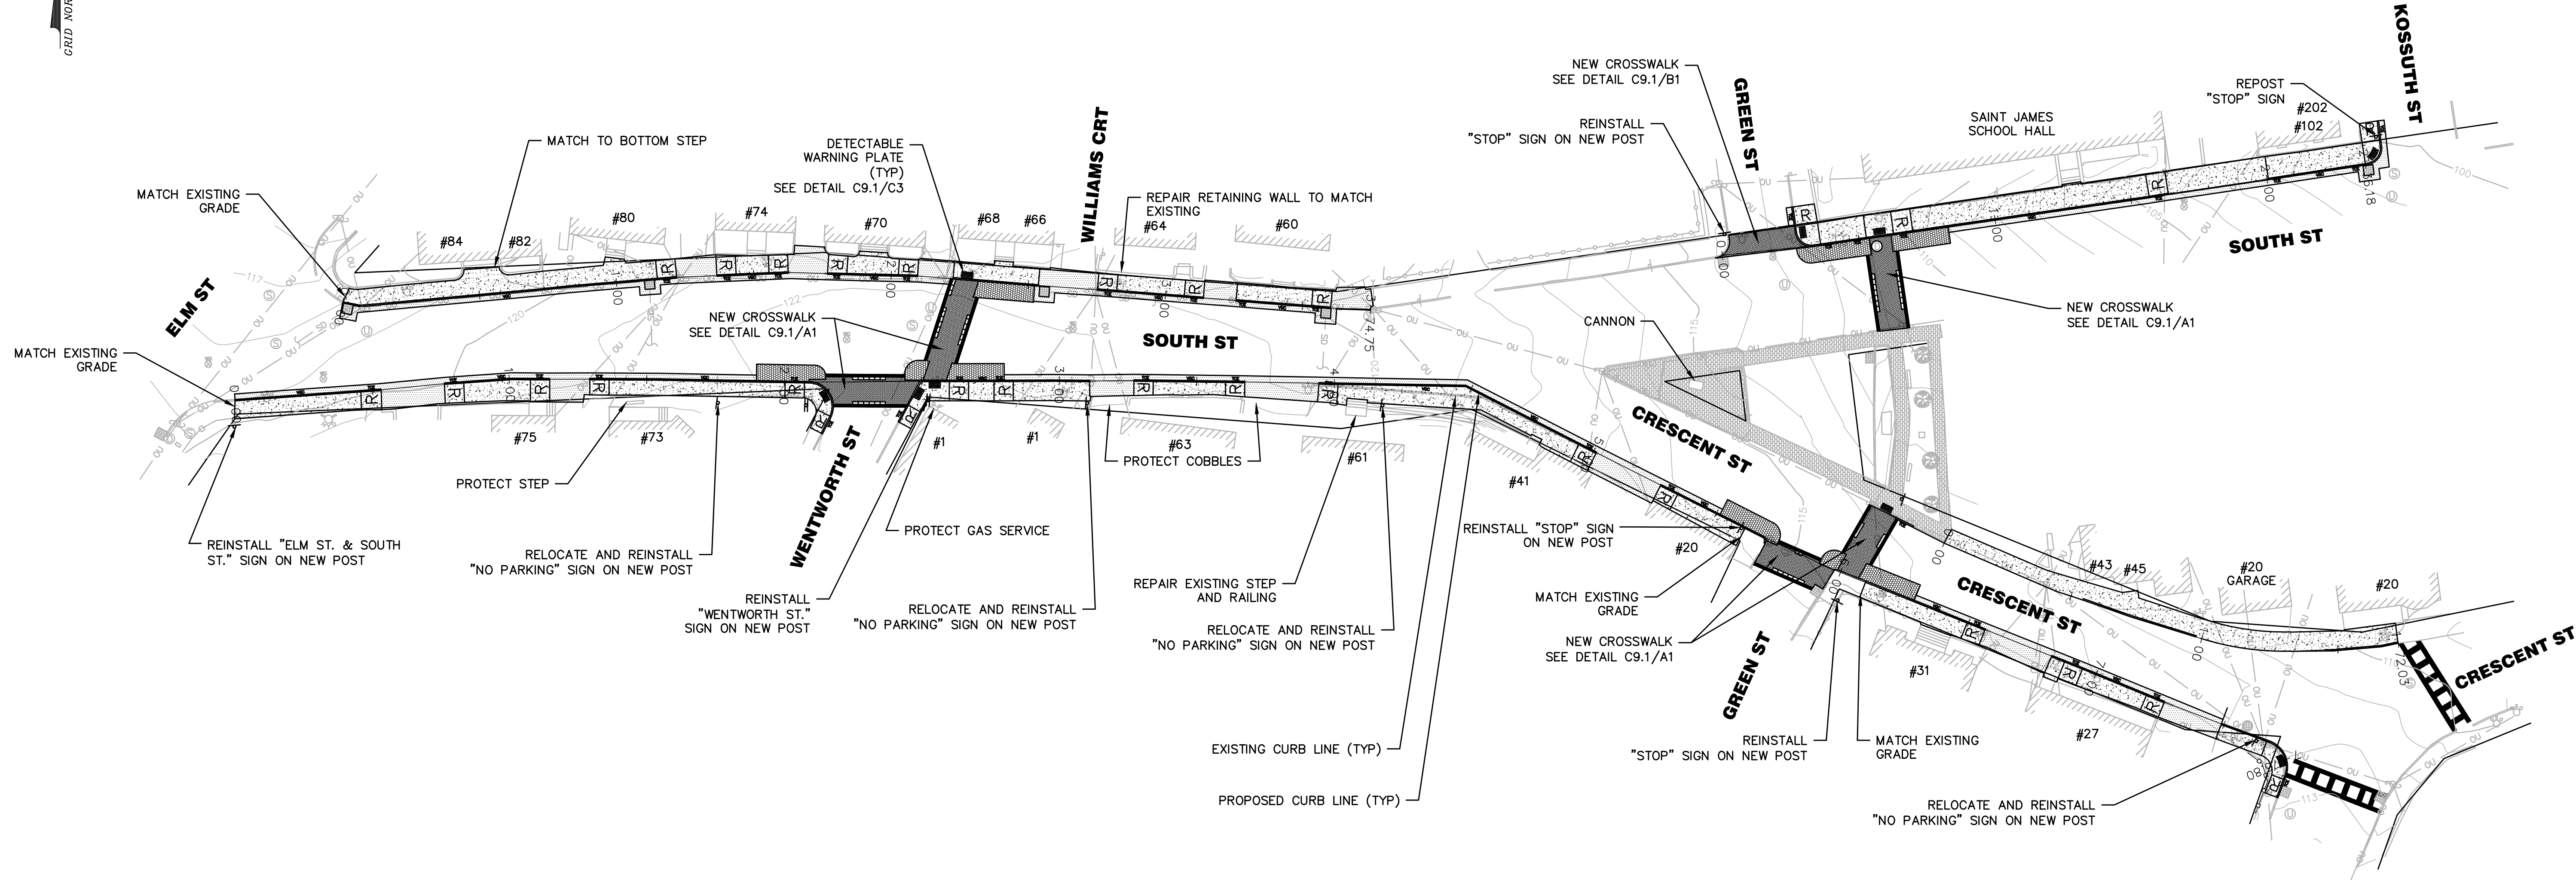

**LEGEND**

- ⊕ CATCH BASIN
- ⊙ DRAIN MANHOLE
- ⊙ SEWER MANHOLE
- ⊕ FIRE HYDRANT
- ⊕ WATER SHUTOFF
- ⊕ WATER SHUTOFF
- ⊕ GAS SHUTOFF
- ⊕ WATER GATE
- ⊕ UTILITY POLE
- ⊕ DECIDUOUS TREE