

NOTE
 1. EXISTING CURBLINE PROFILE AND ELEVATIONS WERE DETERMINED BY MAIN-LAND DURING A SITE SURVEY ON 2020-05-29.


SOUTH ST.-CRESCENT ST. PLAN B1
 HORIZONTAL SCALE 1" = 30'

MAIN-LAND
 DEVELOPMENT
 CONSULTANTS, INC.
 69 MAIN ST. LIVERMORE FALLS, MAINE
 367 US ROUTE 1 FALMOUTH, MAINE
 PH: (207) 897-6732 FAX: (207) 897-5404
 WWW.MAIN-LANDDC.COM


PROJECT
SOUTH ST. SIDEWALK IMPROVEMENT PROJECT
 SOUTH STREET, BIDDEFORD, ME

OWNER OF RECORD
CITY OF BIDDEFORD
 205 MAIN STREET,
 BIDDEFORD, ME, 04005

MADE FOR
CITY OF BIDDEFORD
 205 MAIN STREET,
 BIDDEFORD, ME, 04005

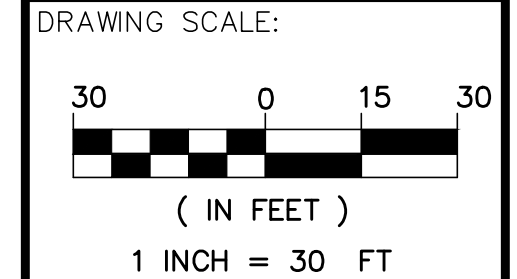

SUBMISSION NOTES:
 SUBMISSION 1: 2020-06-09 SDH
 ISSUED FOR REVIEW

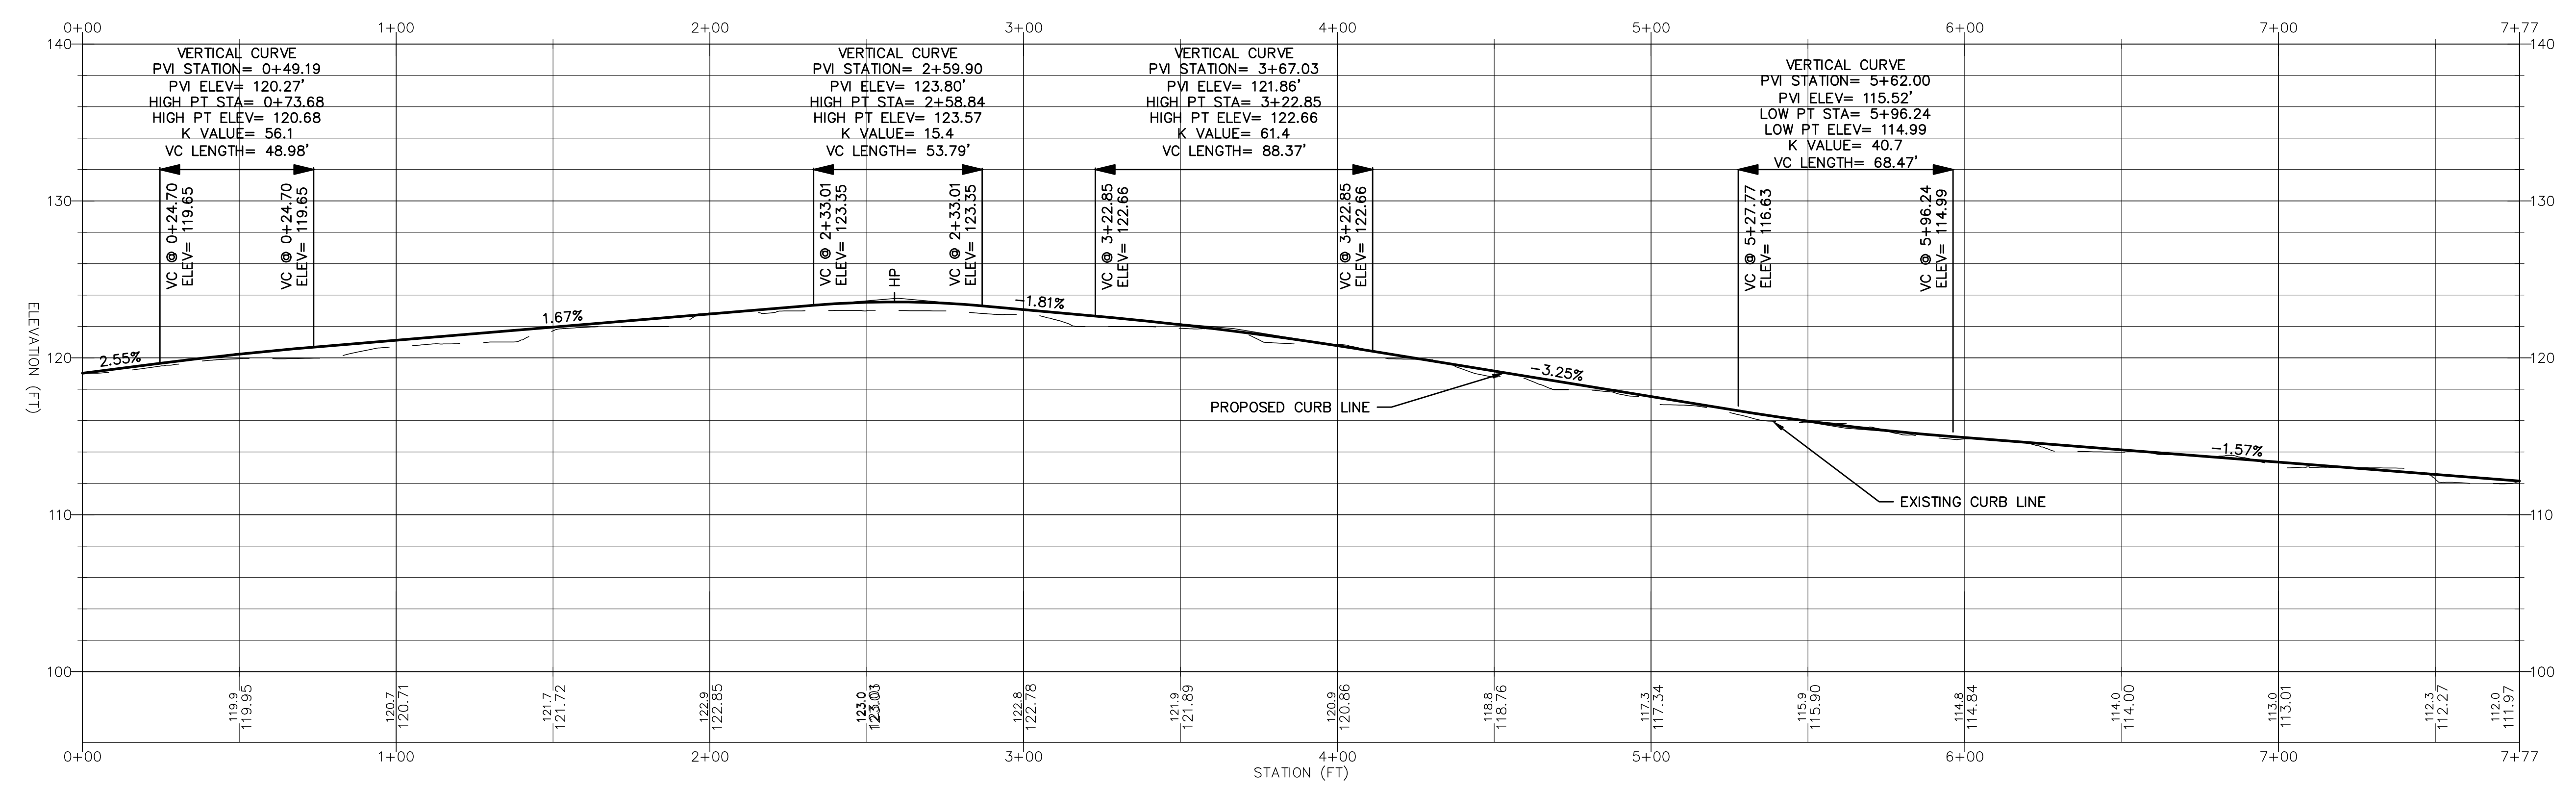

SOUTH ST.-CRESCENT ST. PROFILE A1
 HORIZONTAL SCALE 1" = 30' VERTICAL SCALE 1" = 6'

PROJ. MGR: E.J.
DRAWN BY: SDH
CHECKED BY: E.J.
SUBMISSION NO.: N/A
SURVEY DATE: 2020-05-29
SUBMISSION DATE: 2020-06-09
SUBMITTED FOR: REVIEW

NOT FOR CONSTRUCTION
SITE LAYOUT PLAN

SEAL:
DRAFT

ERIC J. LABELLE ME PE#7117
 DRAWING NO. **C2.2**
 M.L.D.C. 20-083 3 OF 8