

MAIN-LAND
DEVELOPMENT
CONSULTANTS, INC.

69 MAIN ST. LIVERMORE FALLS, MAINE
367 US ROUTE 1 FALMOUTH, MAINE
PH: (207) 897-6732 FAX: (207) 897-5404
WWW.MAIN-LANDDC.COM

PROJECT
**SOUTH ST. SIDEWALK
IMPROVEMENT
PROJECT**

SOUTH STREET, BIDDEFORD, ME

OWNER OF RECORD

CITY OF BIDDEFORD


205 MAIN STREET,
BIDDEFORD, ME, 04005

MADE FOR

CITY OF BIDDEFORD

205 MAIN STREET,
BIDDEFORD, ME, 04005

DRAWING SCALE:

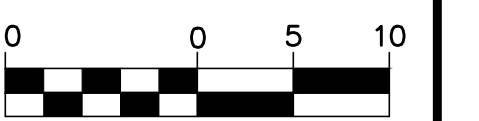

(IN FEET)
1 INCH = 10 FT

SUBMISSION NOTES:
SUBMISSION 1: 2020-06-09 SDH
ISSUED FOR REVIEW

PROJ. MGR: E.J.
DRAWN BY: SDH
CHECKED BY: E.J.
SUBMISSION NO. N/A
SURVEY DATE: 2020-05-29
SUBMISSION DATE: 2020-06-09
SUBMITTED FOR: REVIEW

NOT FOR CONSTRUCTION

**SITE LAYOUT
PLAN**

SEAL:

DRAFT

ERIC J. LABELLE ME PE#7117


DRAWING NO.

C2.5

MLDC NO. 20-083 6 OF 8

NOTE

1. EXISTING CURBLINE PROFILE AND ELEVATIONS WERE DETERMINED BY MAIN-LAND DURING A SITE SURVEY ON 2020-05-29.

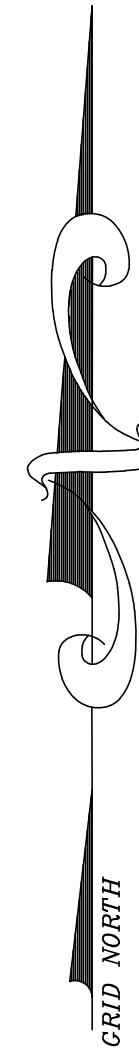

GREEN ST


KOSSUTH ST

SAINT JAMES
SCHOOL HALL

#202

#102


SOUTH ST

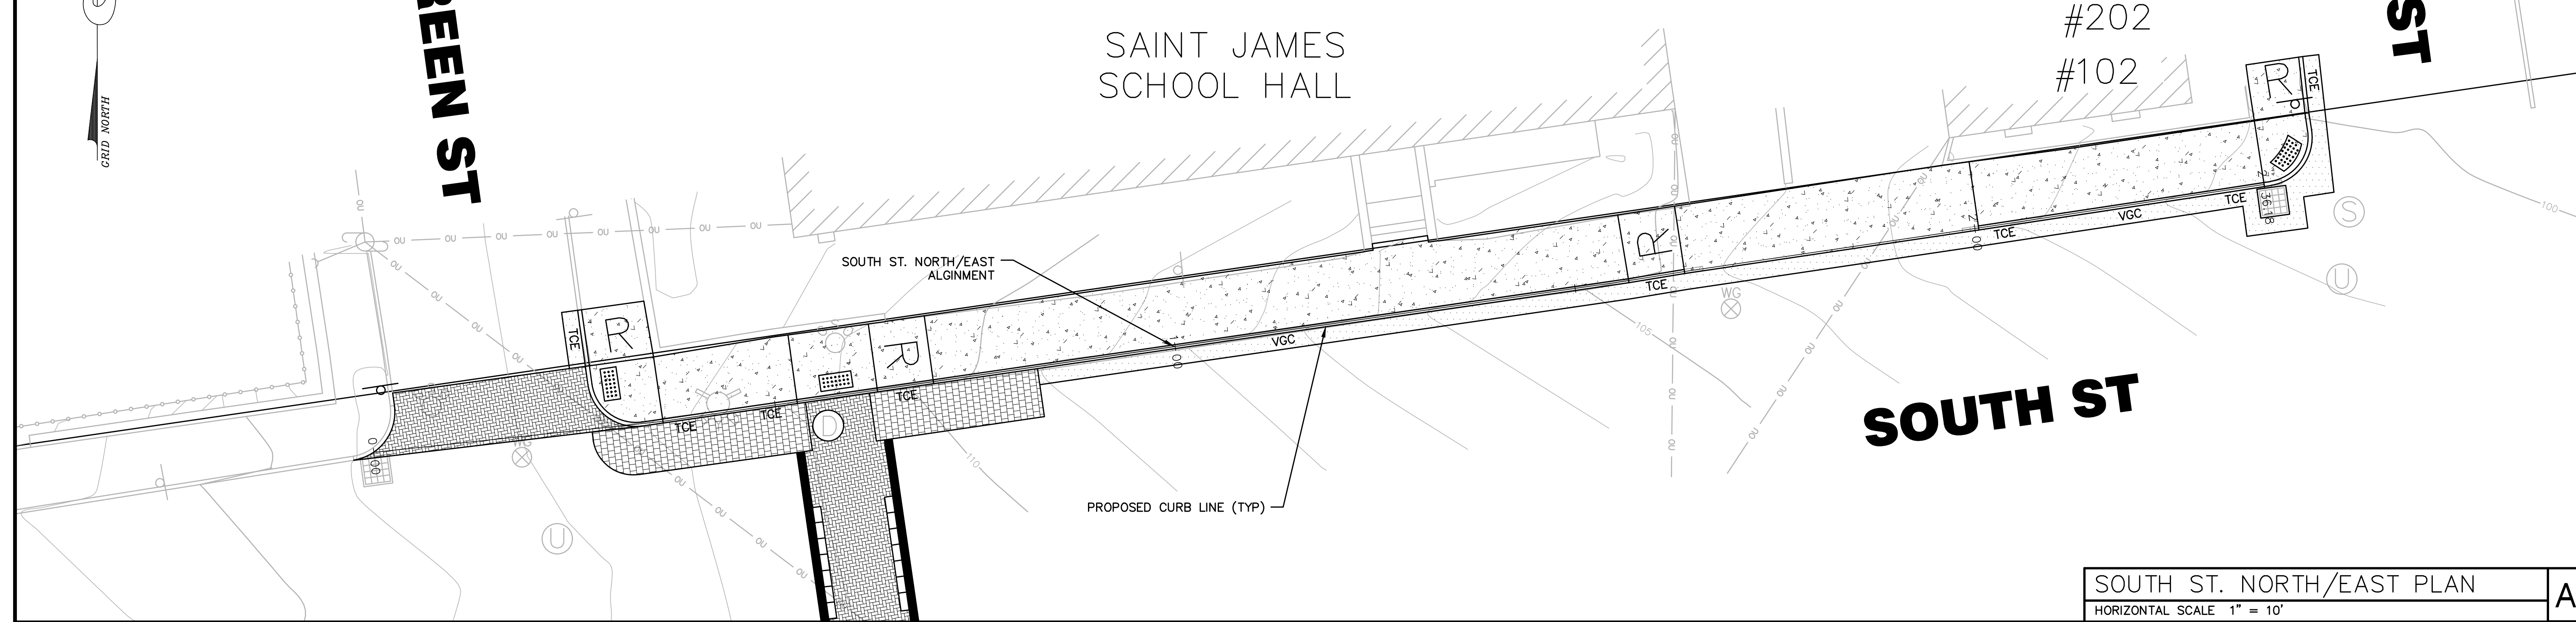

SOUTH ST. NORTH/EAST PLAN

HORIZONTAL SCALE 1" = 10'

A1

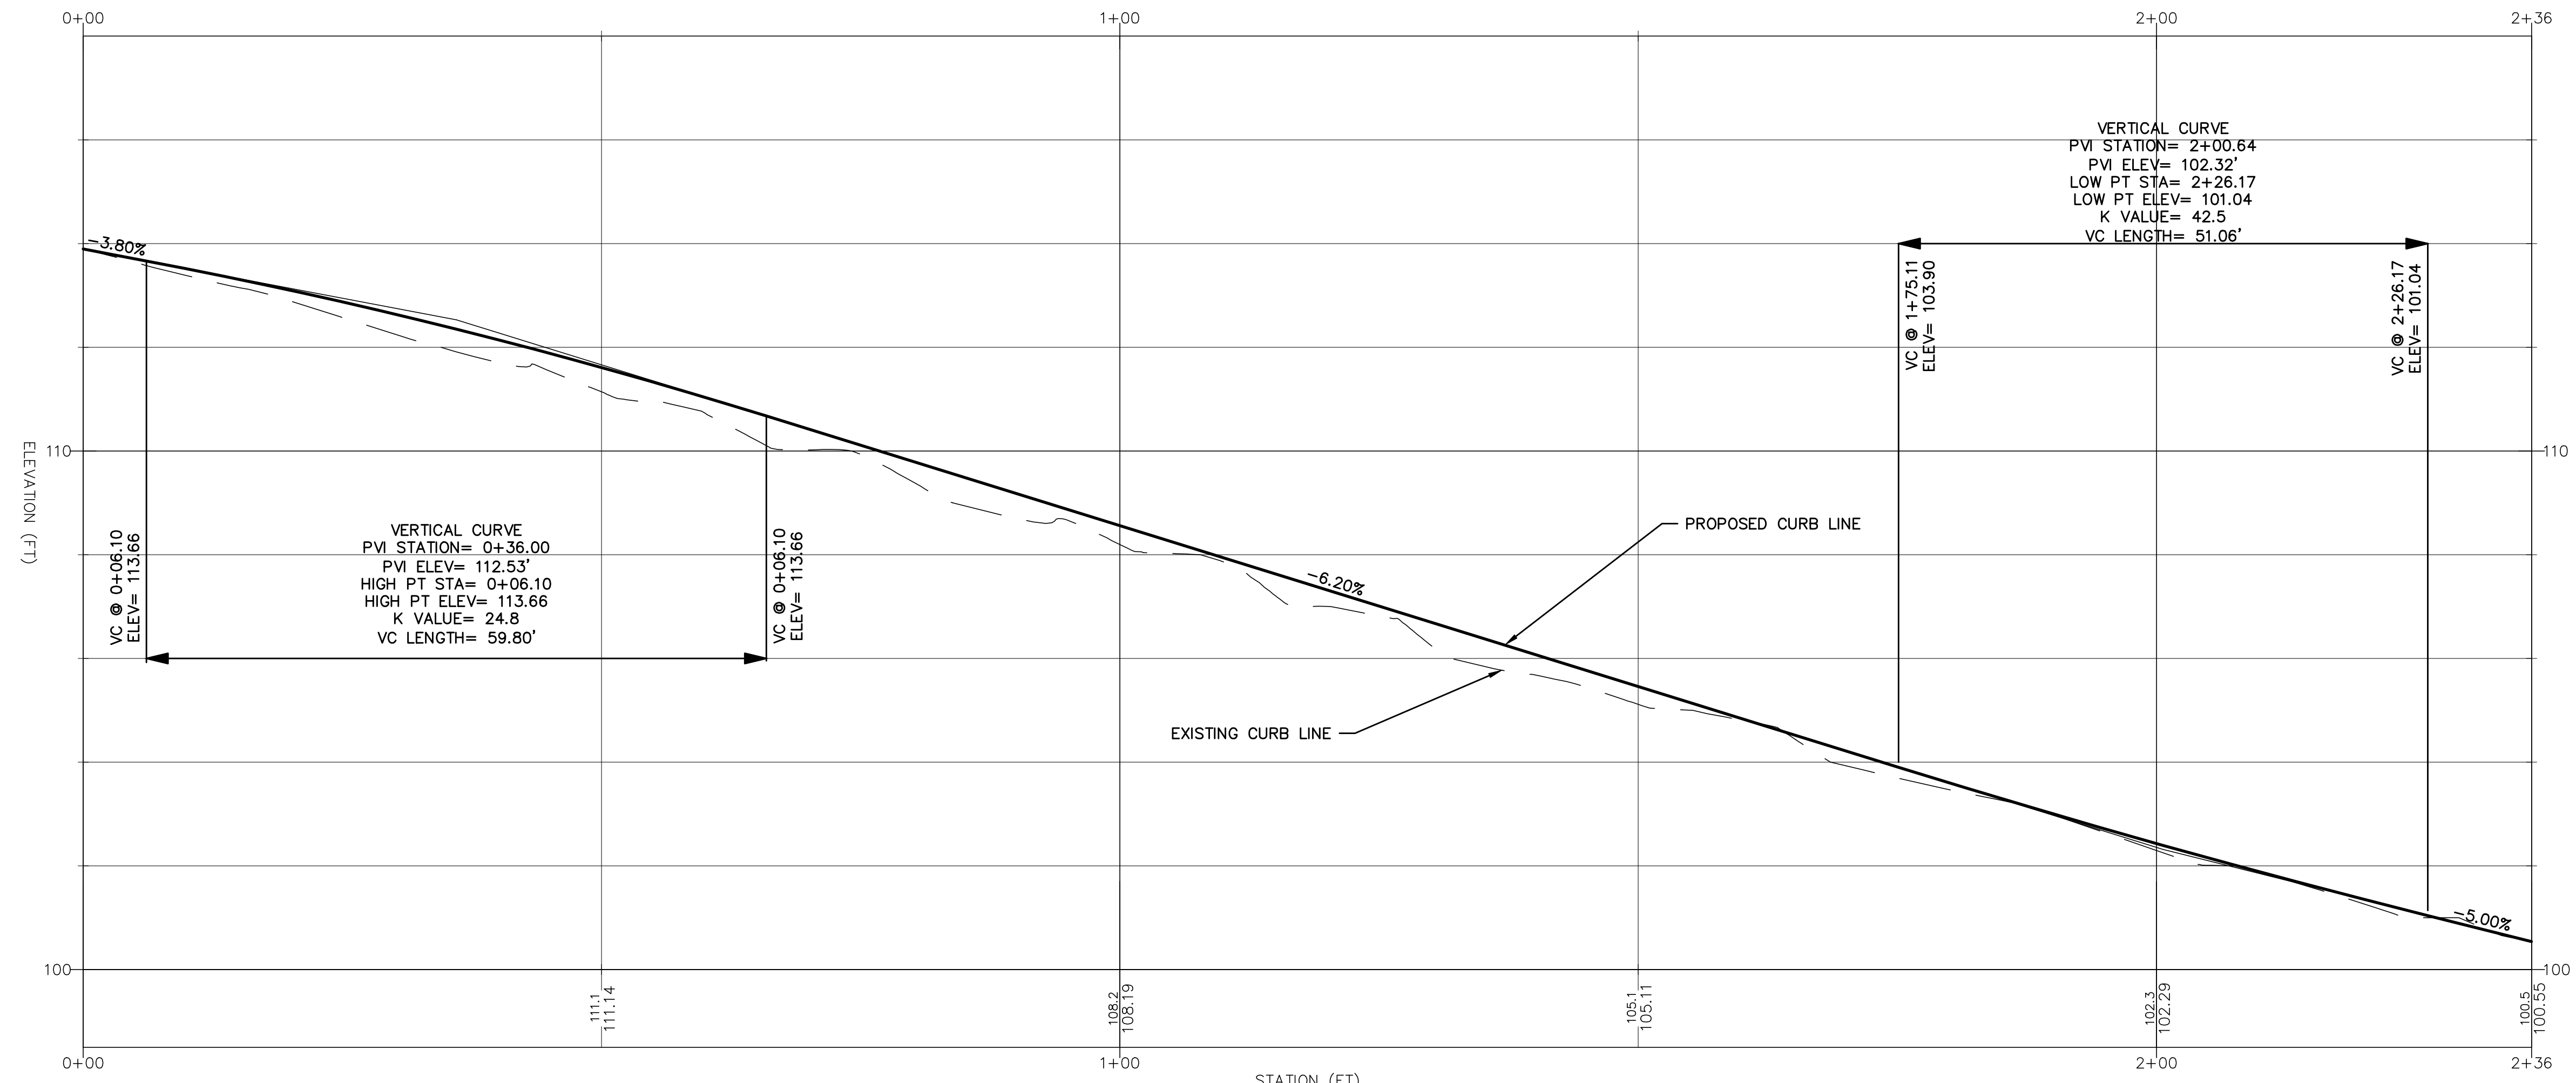

SOUTH ST. NORTH/EAST PROFILE

HORIZONTAL SCALE 1" = 10' VERTICAL SCALE 1" = 2'

A1